
FIRE PLAN & EQUIPMENT LOCAT

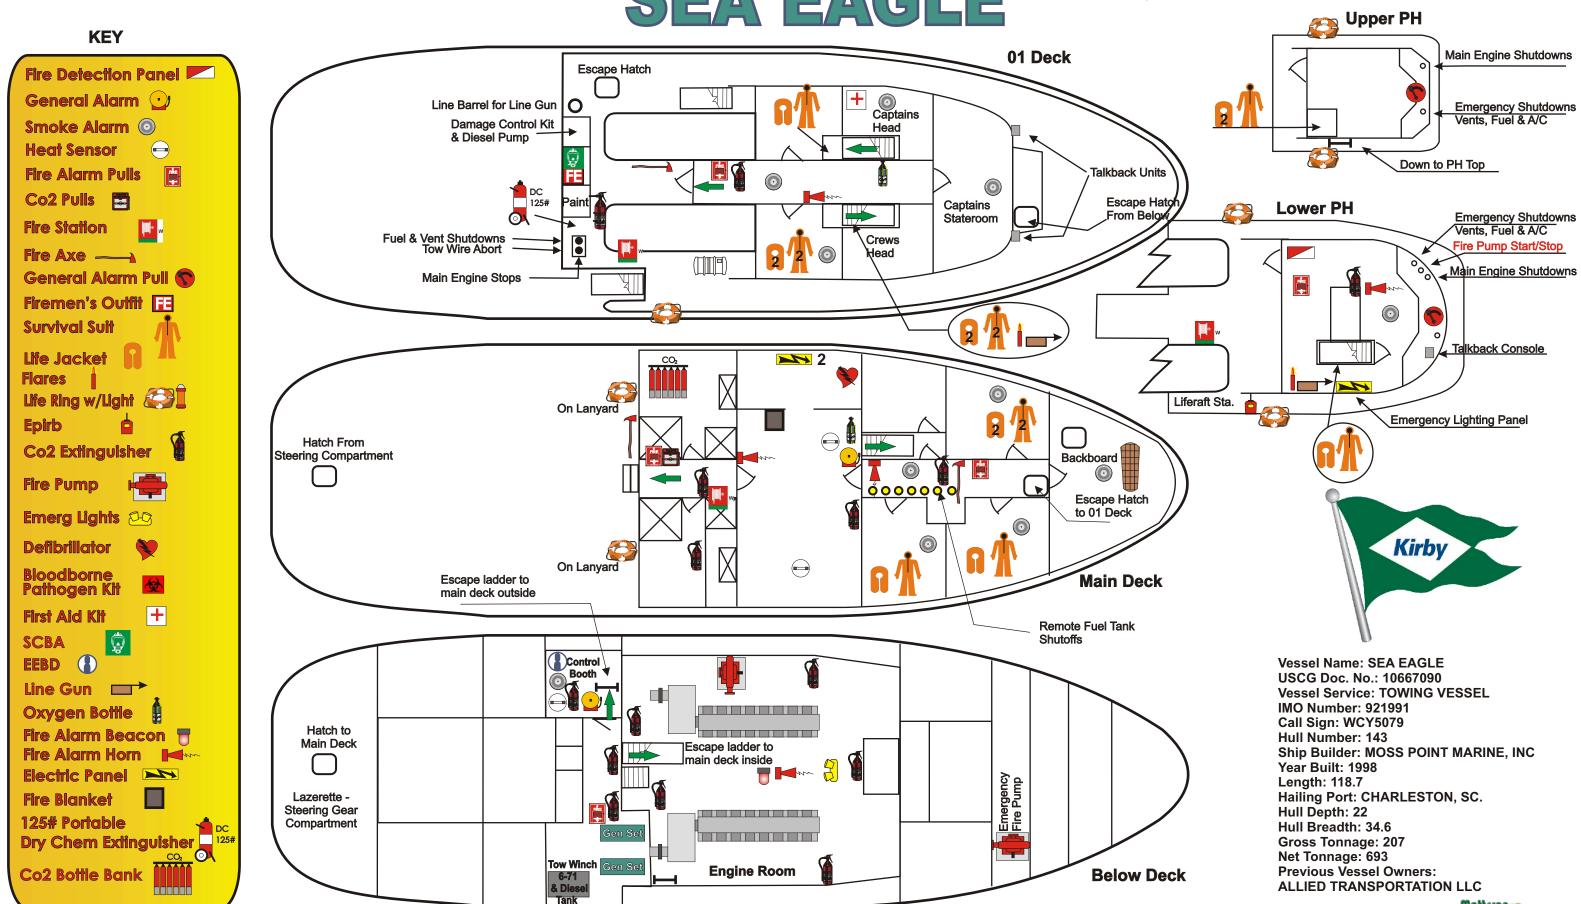

Fire Extinguisher- New to STBD upper fiddley DRAW ARROW



Mattern 2020